


基礎伏図 S=1/50



△		
△		
△		
△		
△		

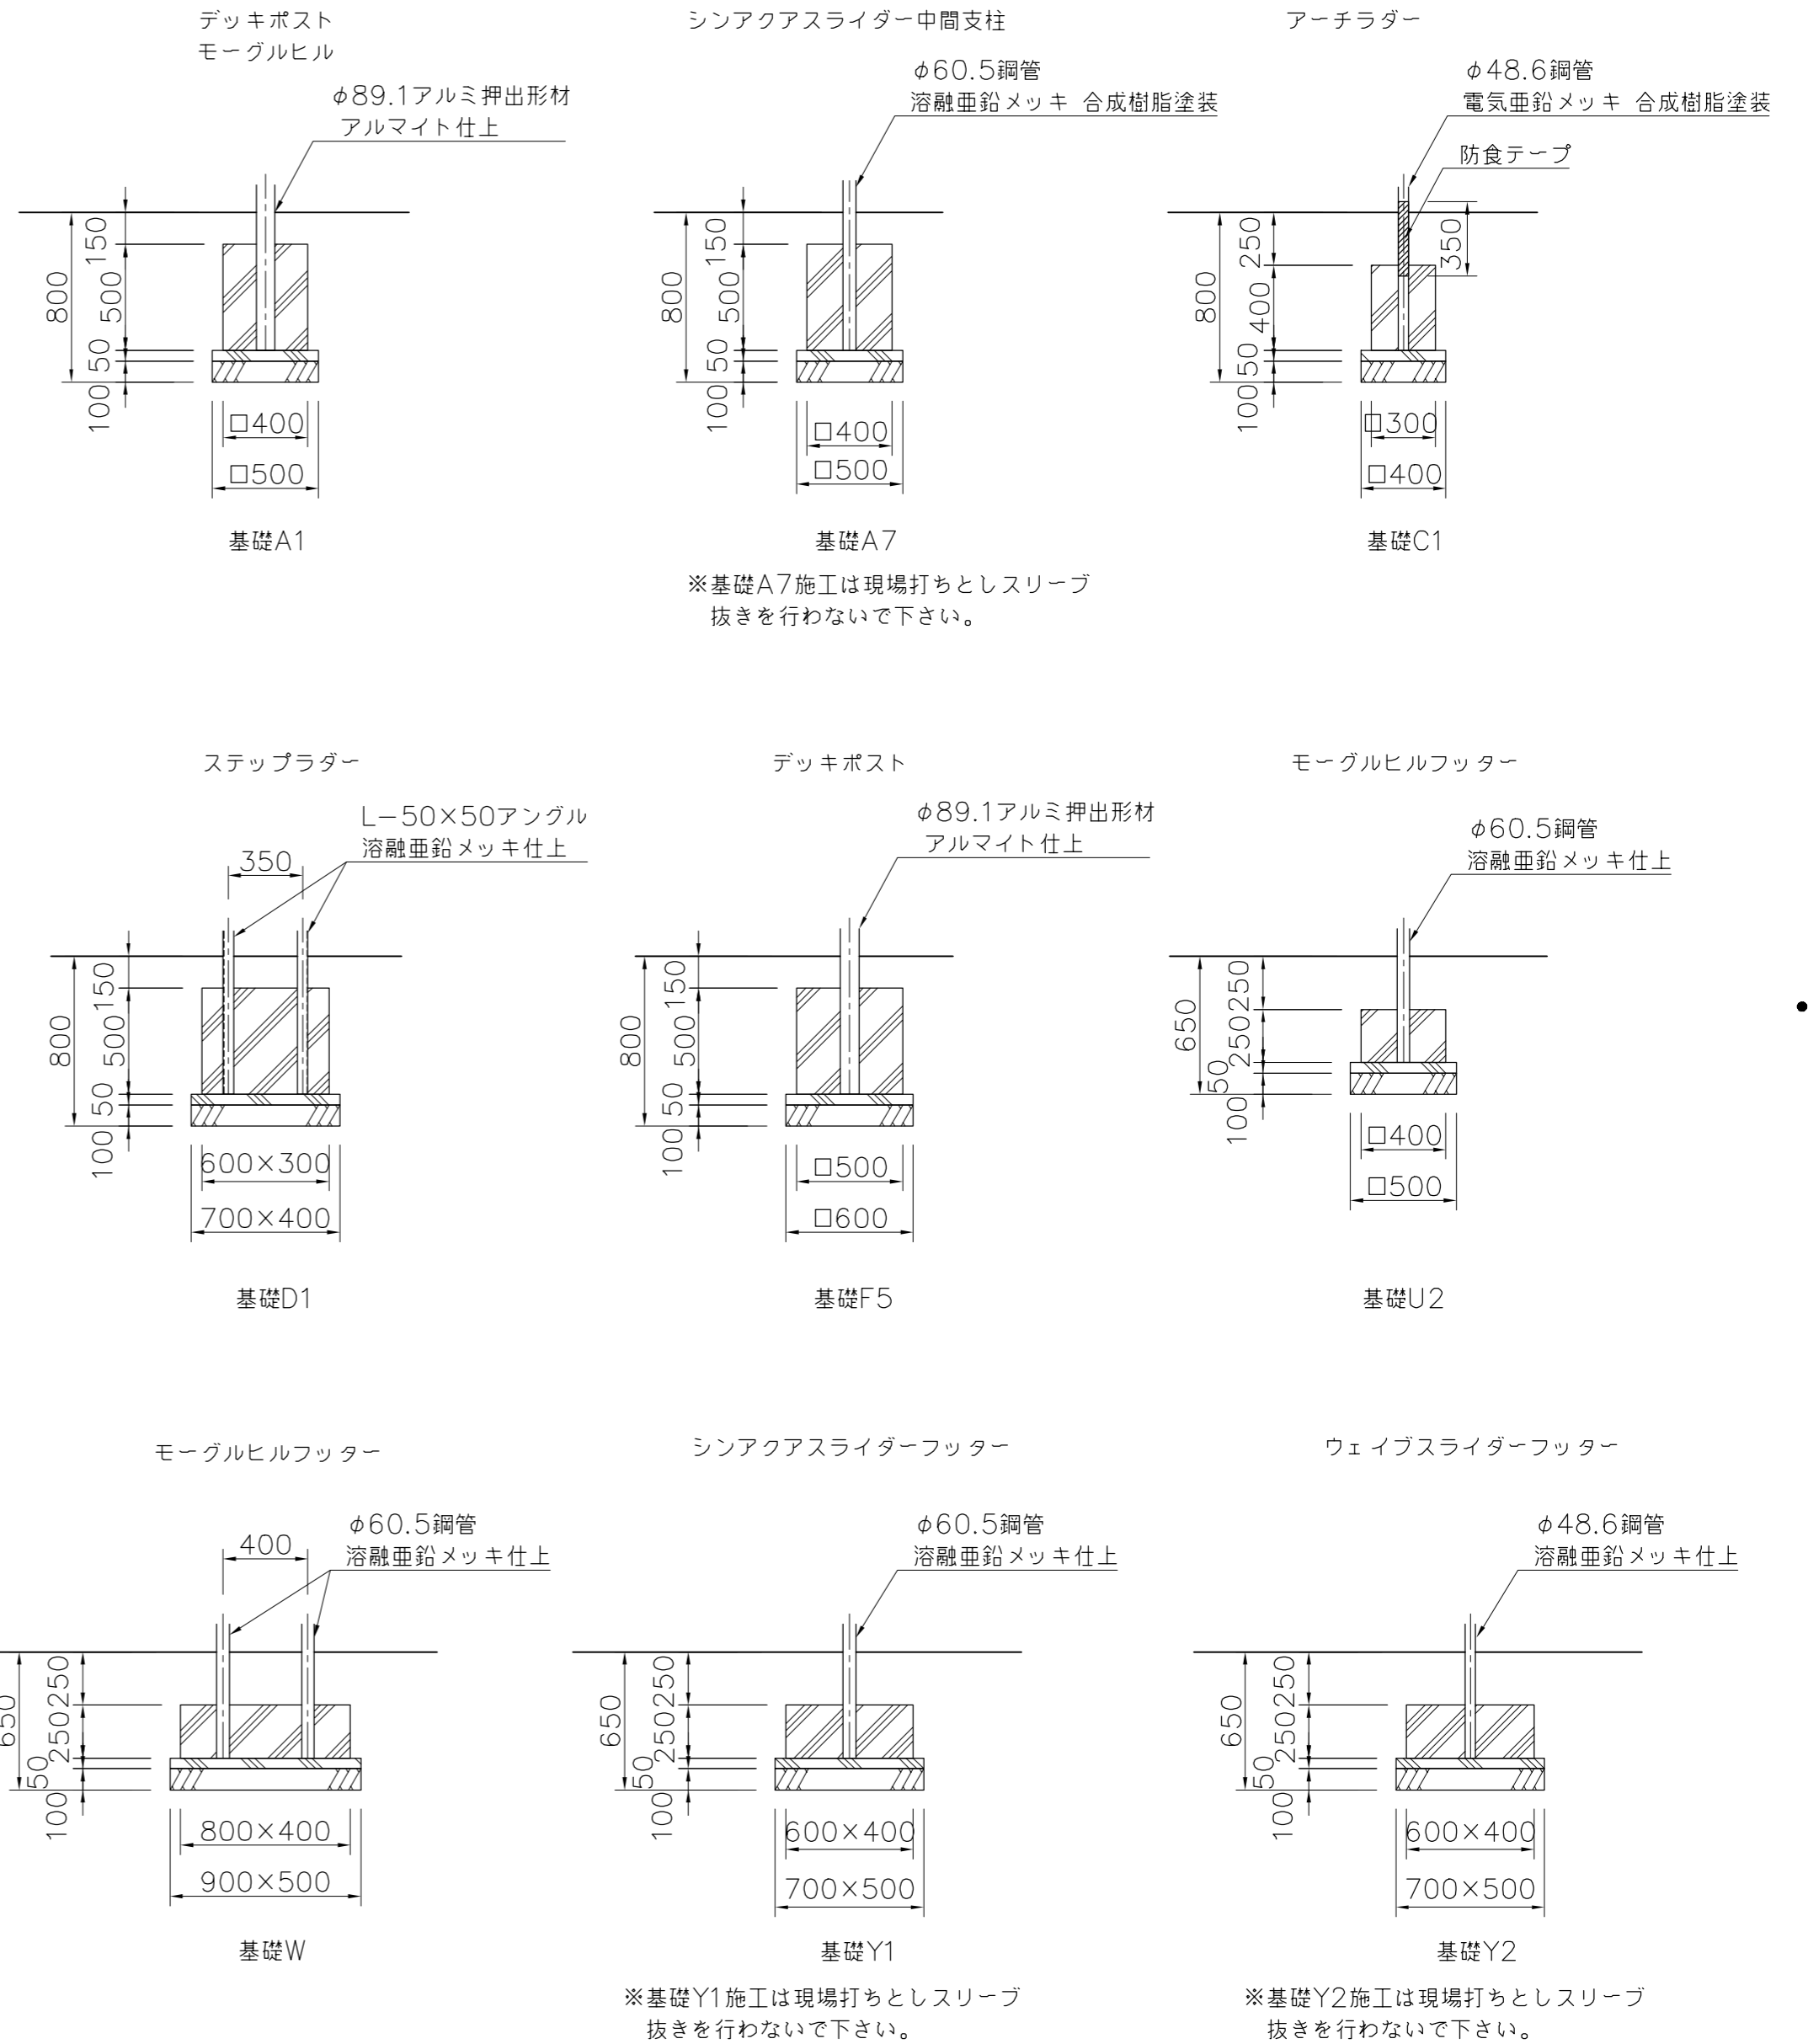

PROJECT

プレイポートワンダー
CP-01933 (基礎図)

DATE

2019/04/01

DRAWN
佐伯

CHECKED
酒井

SCALE

1/50

DWG. NO.

E2P1631-001

FILE NO.