
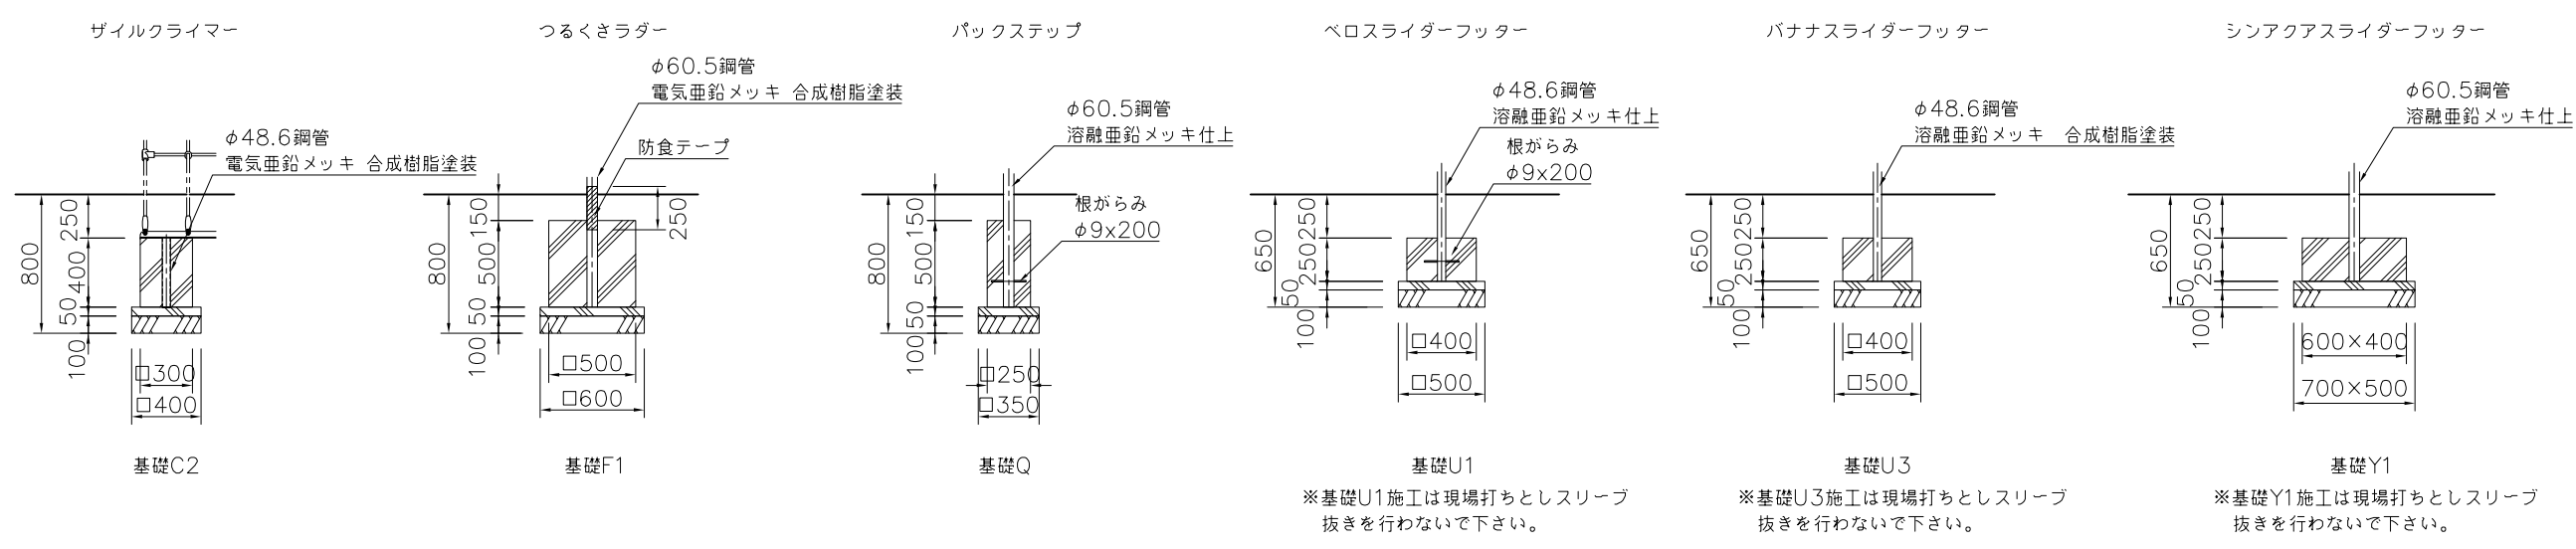


基礎伏図 S=1/50

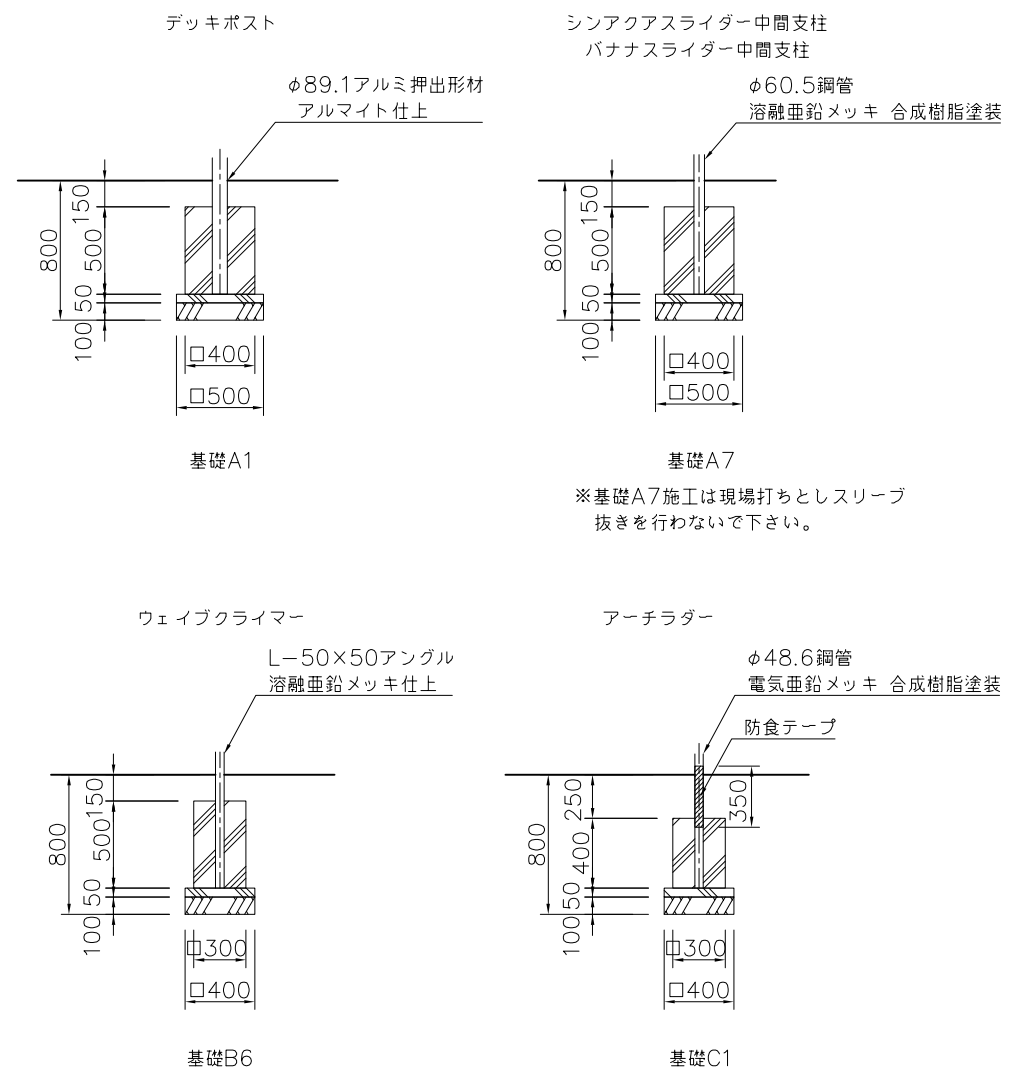

基礎詳細図 S=1/30